


100 mm
50
20
10 mm
0

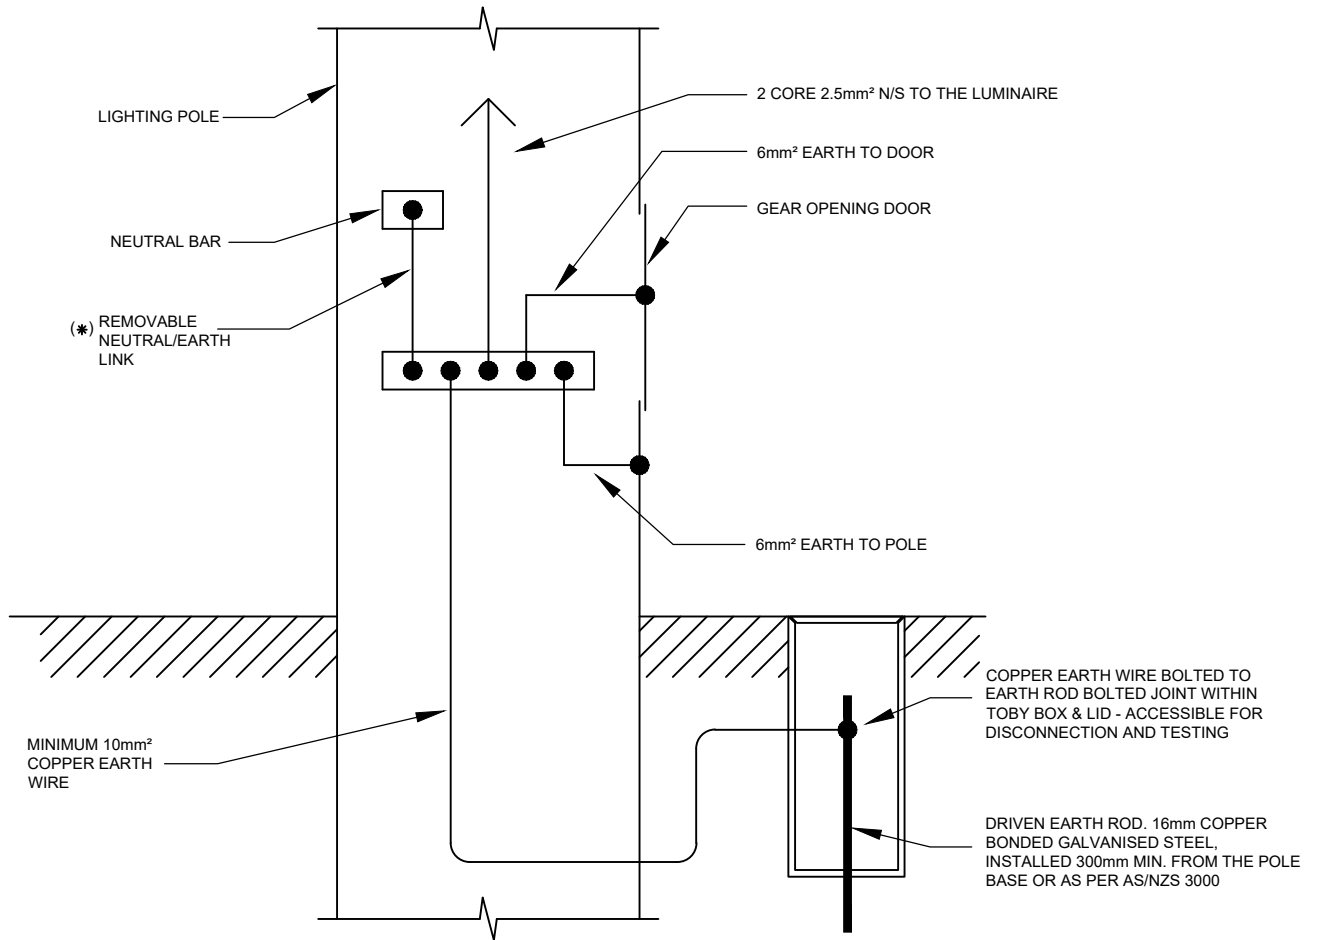

TYPICAL POLE EARTHING DETAIL

NOTE: (*) DELETE THE MEN LINK WHERE THE SUPPLY CIRCUIT ORIGINATES FROM A LINKED BUS BAR SWITCHBOARD.

NORTHLAND TRANSPORTATION ALLIANCE



			NORTHLAND TRANSPORTATION ALLIANCE		Project DESIGN MANUAL
					Title STREET LIGHTING EARTHING DETAILS
			Drawn JW	Designed JM	Date AUG 2020
1	1ST ISSUE	22-09-20	Project No. 19-0128-001A		Scale NTS
Revision Amendment		Date	Drawing No. E02		Revision 1