



Concept Drawings for
Pouto Point Wharf
for Kaipara District Council

| CONTENTS | | | | |
|----------|--------------------------|------------|-----------------|----------|
| SHEET | DESCRIPTION | ISSUE DATE | STATUS | REVISION |
| 1 | Wharf Layout | 01/03/2022 | For information | 0 |
| 2 | Wharf Head Cross Section | 01/03/2022 | For information | 0 |
| 3 | Wharf Long Section | 01/03/2022 | For information | 0 |





CLIENT

Kaipara District Council
Kaipara

PROJECT

Pouto Wharf
Southern end of Pouto Road
Pouto

DRAWING TITLE

Proposed Wharf location and
layout




| | | | | | |
|-----|-------------|----|------|----------|--------------------|
| | | | | DESIGN: | AH |
| | | | | DRAWN: | AH |
| | | | | DATE: | 1/03/22 |
| | | | | CHECKED: | |
| 0 | For comment | | AH | 06/02/21 | SCALE A3: 1:250@A3 |
| No. | REVISION | BY | DATE | | |

PROJECT STATUS:

For information

PROJECT: 18570
SHEET: 01 of 03

DRAWING No: W01
REV: 0

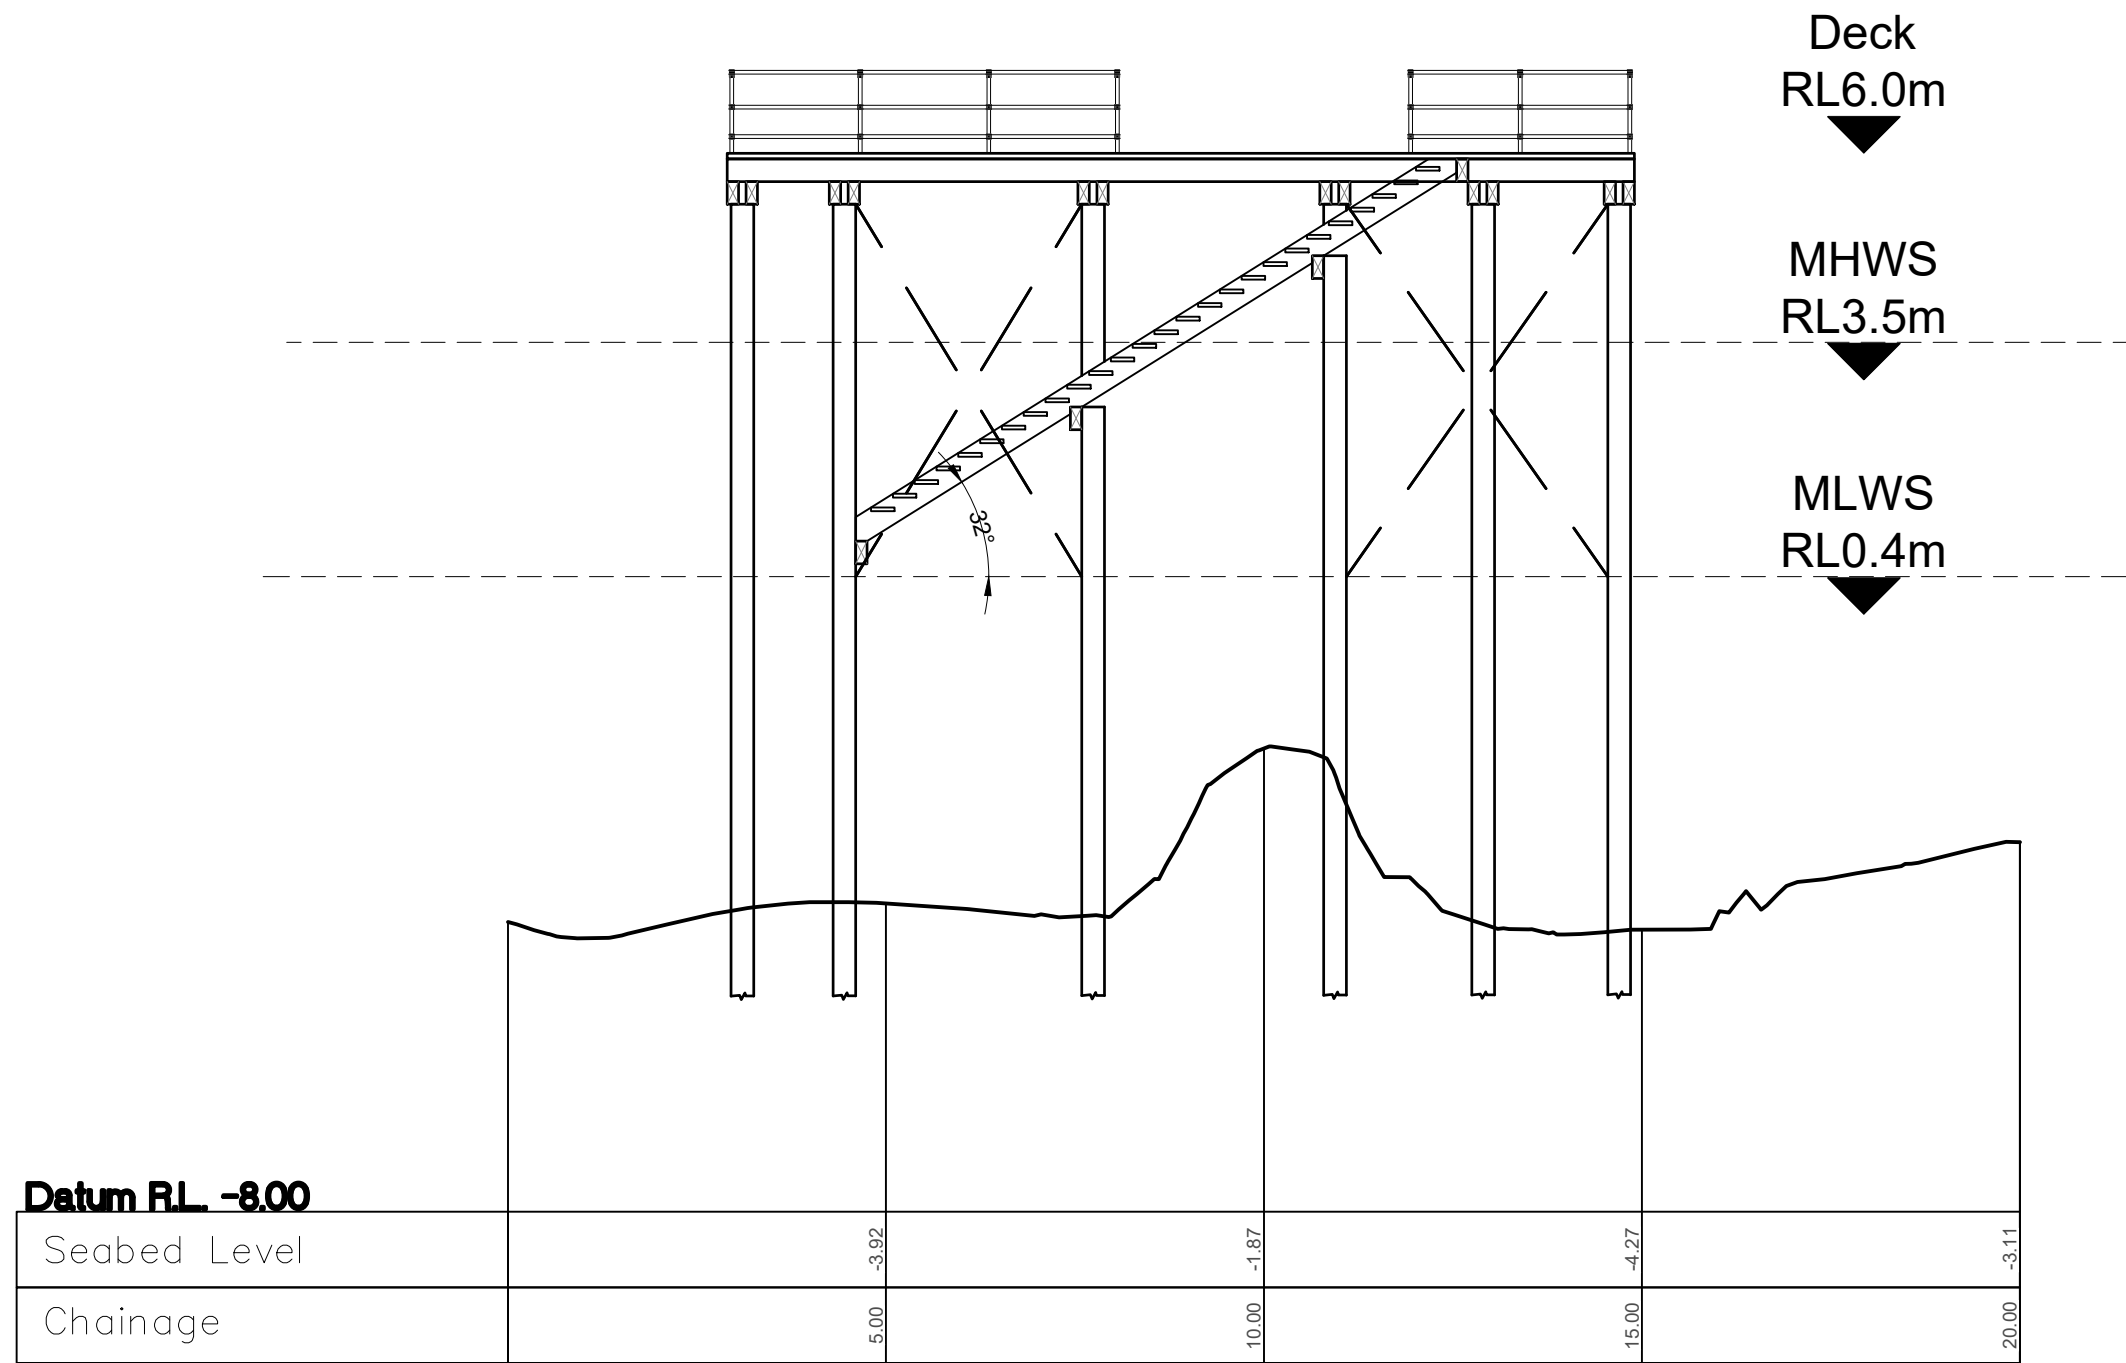

Section A-A



Section B-B

