





(Completion mid August)

STAGE 2B:  
Old Fire Station Road full closure during stage 2 works.  
Pedestrian access for Fagan Place carparking maintained through accessway at 7 Wood Street.  
Temporary loading zone at entry point to Old Fire Station Road as and when required

Molesworth Drive crossing completed in stage 2, Wood Street entry works

STAGE 2A:  
Complete raised speed table in this stage to allow for road access in stage 3.

Access through Wood Street maintained to south side.  
4Square and garage access maintained during works. Single entry / exit during install of vehicle crossings  
Fagan Place 2 way access maintained with traffic management controlled intersection with Wood Street when required  
during kerbing works.

PLAN  
SCALE 1 : 750

SURVEYED	NCG	08-22
DESIGNED	Maninder Singh	04-25
DRAWN	Sukhman-Monga	04-25
GAD-REVIEW	Maninder Singh	22-01-25
DESIGN-CHECK	Dilip-Datta	16-06-23
DESIGN-REVIEW	Paul Potter	22-01-25
APPROVED	Paul Potter	22-01-25
PROF REGISTRATION:		





~~MANGAWHAI WOOD STREET AND SURROUNDS REVITALISATION  
AND STORMWATER PROJECT~~

## ~~OVERALL LAYOUT PLAN~~

<del>NOT FOR CONSTRUCTION</del>	
Statue Stamp	<del>FOR TENDER</del>
Date Stamp	<b>22.01.25</b>
Seals	AS SHOWN
Drawing No.	Rev.
310205310-01-001-C002	0



(Completion mid August)

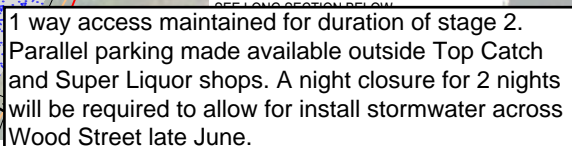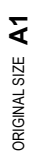

SCALE 1 : 250



LONGITUDINAL SECTION  
SCALES: HOR 1:250 VERT 1:50

SURVEYED	NCC	08.22
DESIGNED	Maninder Singh	05.23
DRAWN	Sukhman Monga	01.25
CAD REVIEW	Maninder Singh	22.01.25
DESIGN CHECK	Dilip Datta	15.06.23
DESIGN REVIEW	Paul Potter	22.01.25
APPROVED	Paul Potter	22.01.25



GENERAL ARRANGEMENTS PLAN AND LONG-SECTION  
SHEET 01 OF 05

**FOR TENDER**

Scales AS SHOWN

Rev. 0







# STAGE 3 (Mid August - early October)

DO NOT SCALE - IF IN DOUBT, ASK

200 mm

150

100

80

60

40

20

0

10

20

30

40

50

60

70

80

90

100

150




















































































































































































































































































































































# STAGE 4 (Early September - November)

# Playground (Mid September - November)

ORIGINAL SIZE A1  
200 mm  
150  
100  
90  
80  
70  
60  
50  
40  
30  
20  
10  
0  
DO NOT SCALE - IF IN DOUBT, ASK

Full road closure for the duration of this stage. Vehicle access will be via Fagan Place, new carpark with exit maintained from Old Fire Station Road through to roundabout. Pedestrian access will maintained on both sides for the duration of this stage. 2 way access through roundabout will be maintained during the day.

WOOD STREET  
REVITALISATION  
PROJECT EXTENTS

Stage 5 will include night works to prep, resurface and line mark all of Wood Street including raised traffic islands on Ellen Street roundabout. All kerbing works adjacent to roundabout will be completed during normal working hours protected by temporary fencing and traffic management when required.

PLAN  
SCALE 1 : 750

NOT FOR CONSTRUCTION

0	ISSUED FOR TENDER	SM	MS	PP	22.01.25
REV		DRN	CHK	APP	DATE
REVISIONS					



SURVEYED	NCC	08.22
DESIGNED	Maninder Singh	01.25
DRAWN	Sukhman Monga	01.25
CAD REVIEW	Maninder Singh	22.01.25
DESIGN CHECK	Dilip Datta	15.06.23
DESIGN REVIEW	Paul Potter	22.01.25
APPROVED	Paul Potter	22.01.25
PROF REGISTRATION:		



MANGAWHAI WOOD STREET AND SURROUNDS REVITALISATION  
AND STORMWATER PROJECT  
OVERALL LAYOUT PLAN

Status Stamp	FOR TENDER
Date Stamp	22.01.25
Scales	AS SHOWN
Drawing No.	310205310-01-001-C002
Rev.	0



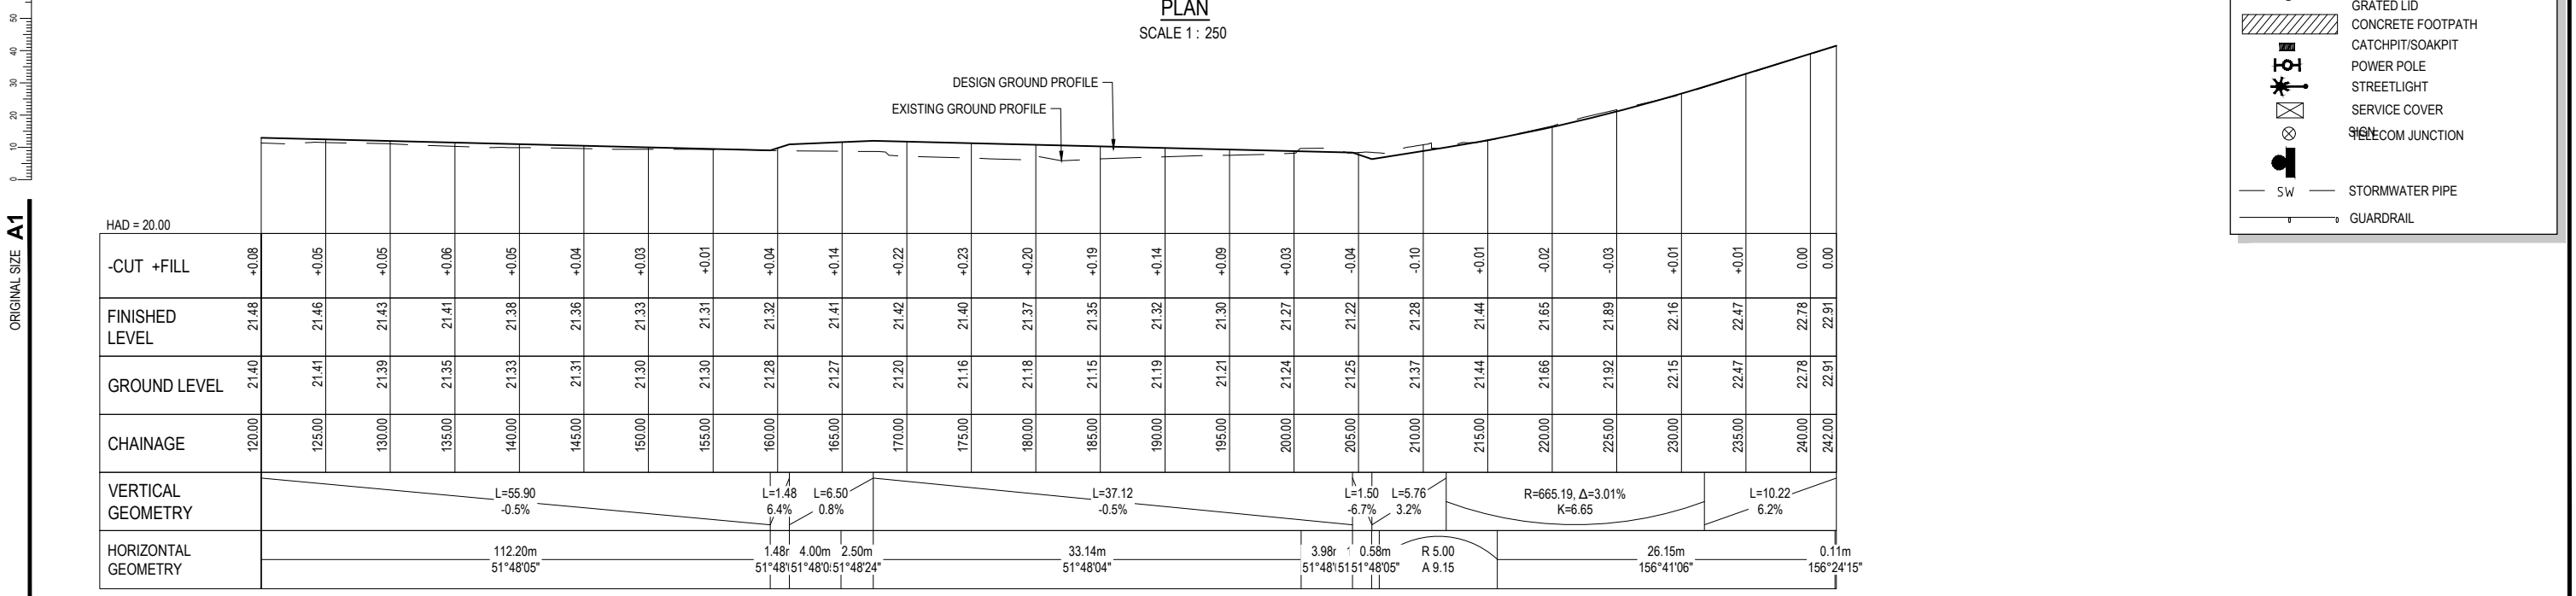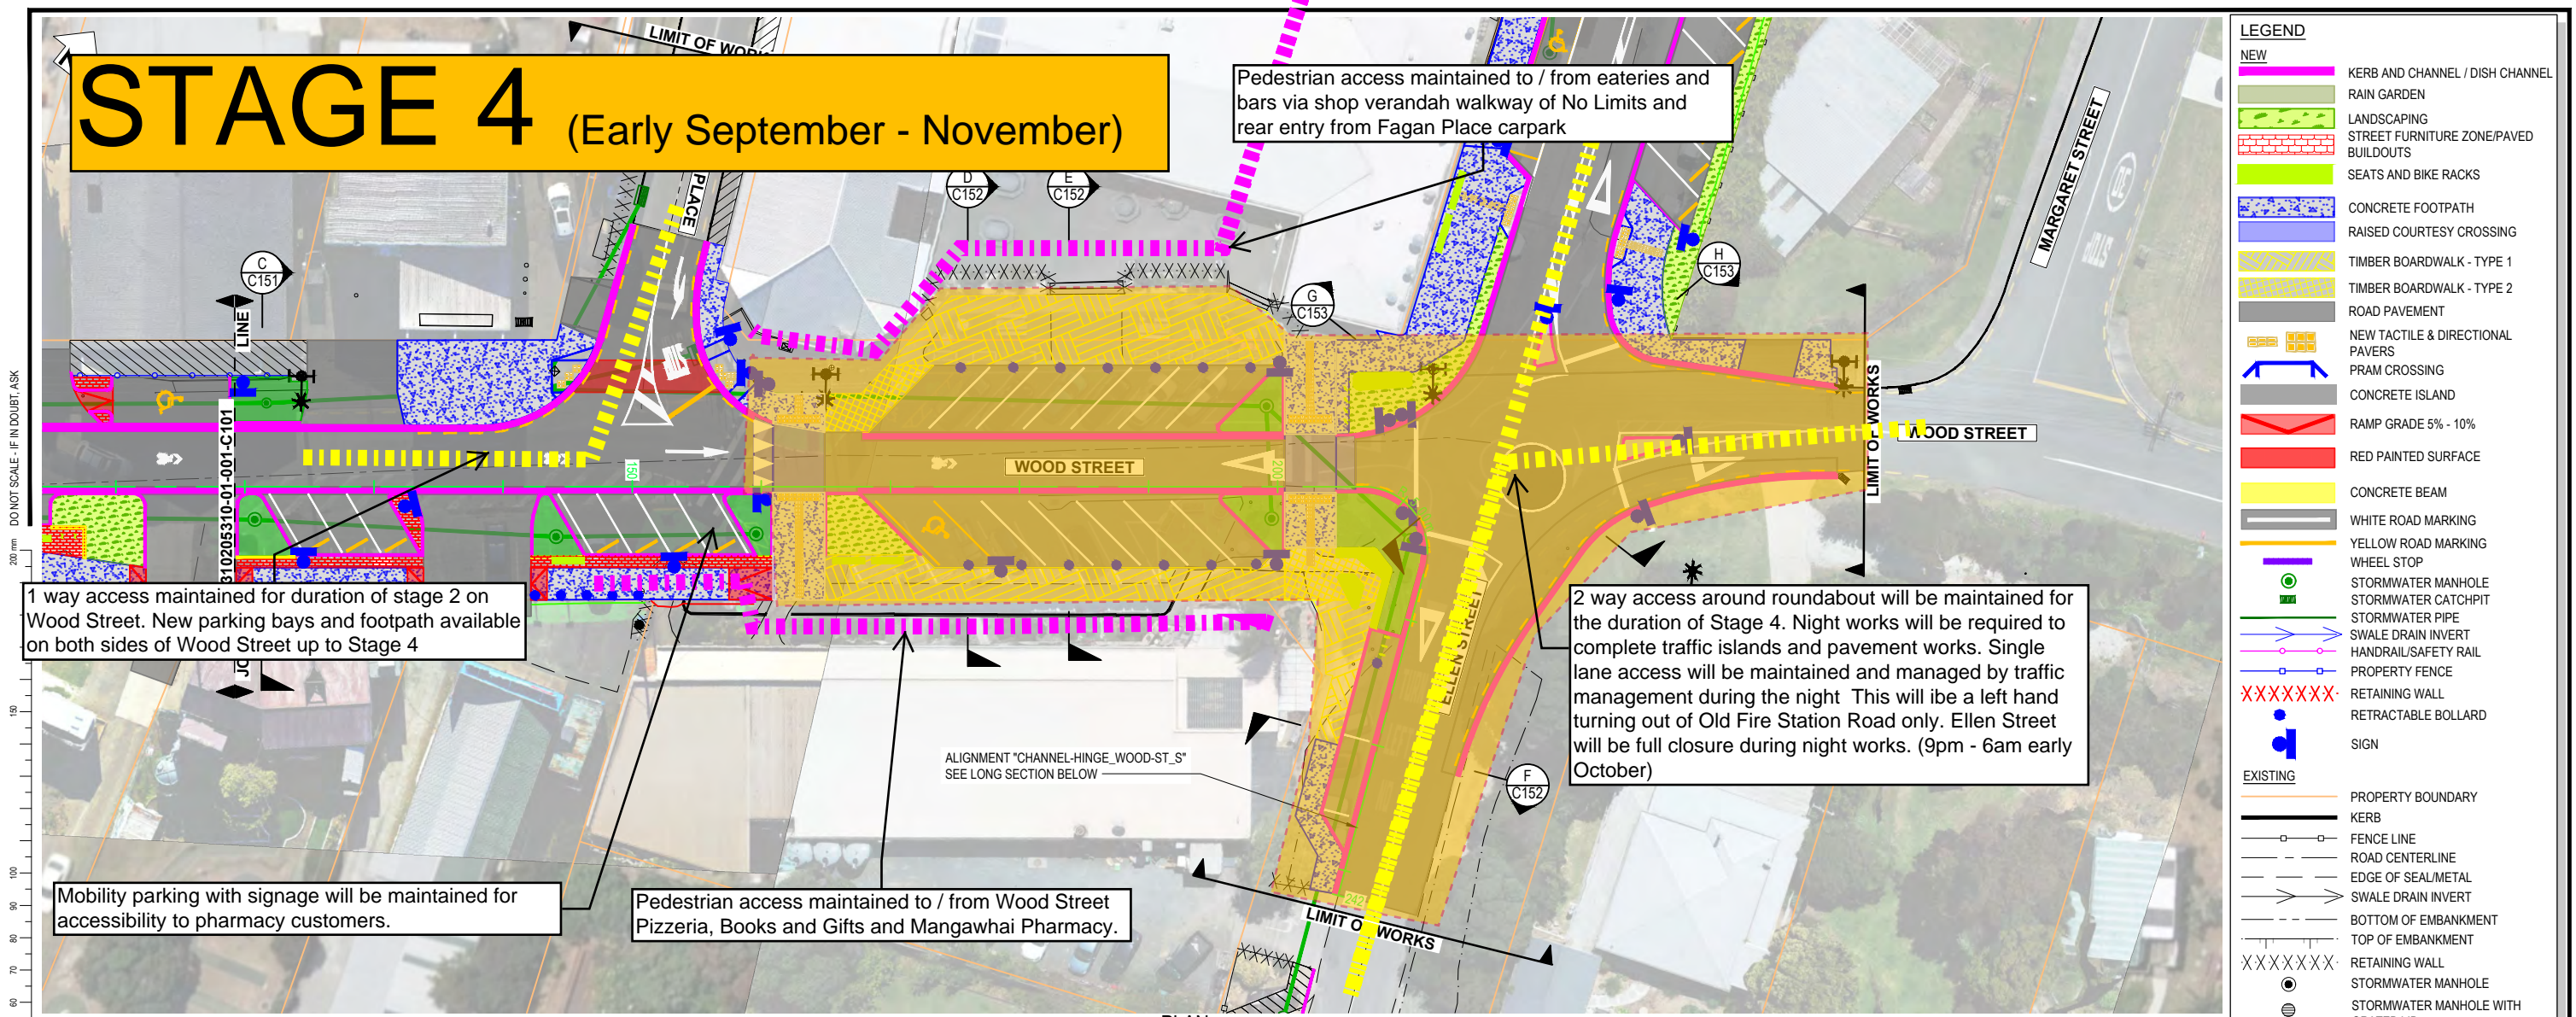

0 ISSUED FOR TENDER

REVISIONS

SM	MS	PP	22.01.25
DRN	CHK	APP	DATE

SURVEYED	NCC	08.22
DESIGNED	Maninder Singh	05.23
DRAWN	Sukhman Monga	01.25
CAD REVIEW	Maninder Singh	22.01.25
DESIGN CHECK	Dilip Datta	15.06.23
DESIGN REVIEW	Paul Potter	22.01.25
APPROVED	Paul Potter	22.01.25

PROF REGISTRATION:

Client:

**Stantec**

**KAIPARA DISTRICT**

MANGAWHAI WOOD STREET AND SURROUNDS REVITALISATION AND STORMWATER PROJECT

GENERAL ARRANGEMENTS PLAN AND LONG-SECTION

SHEET 02 OF 05

Status Stamp

**FOR TENDER**

Date Stamp

**22.01.25**

Scales

AS SHOWN

Drawing No.

**310205310-01-001-C102**

Rev.

**0**