


LEGEND

- SPECIAL IMPORTANCE**
NOTABLE POHUTUKAWA TREES & HISTORICAL SITE (GEORGE MERZ HUTS) & SANDSTONE GULLY
- CATEGORY 1**
HIGHEST VALUE & PROTECTION - INCLUDING KANUKA FOREST
- CATEGORY 2**
VALUABLE ECOSYSTEMS INCLUDING KANUKA FOREST BUT HAS INVASION OF EXOTIC WEEDS (ACACIA, PINES, GORSE, ETC.)
- WETLAND**
FRESH WATER DUNE WETLANDS WITH LIMITED WEED INVASION - AREA OF PRIORITY FOR WEED CONTROL & RESTORATION
- EXOTIC TREES**
PLANTATIONS OF EXOTIC TREES (EUCALYPTUS & BAYONIA PINES) WITH THICK UNDERGROWTH OF ASPARAGUS WEED, NATIVE SHRUB SPECIES, ETC.
- IDENTIFIED NATIVE PLANT GROWTH AREA**
THIS INCLUDES TALL KANUKA FOREST, ASTELIA, AND NATIVE FLORA GROWTH AREA DUE TO CONTINUOUS DAMPENESS AND COVER OF SPERMATOPHYTES
- DEGRADED**
THIS AREA FEATURES MIXTURE OF KANUKA AND INVASION OF EXOTIC WEED SPECIES - POTENTIAL DEVELOPMENT SITES

- EXISTING ROADS**
- PROPOSED ROAD WIDENING & POTENTIAL VEHICULAR ACCESS THROUGH PARK**
- EXISTING/ PROPOSED WALKING TRACKS THROUGH PARK**
- POSSIBLE FUTURE DEVELOPMENT SITES**
- PROPOSED ROAD THROUGH PARK 2018**

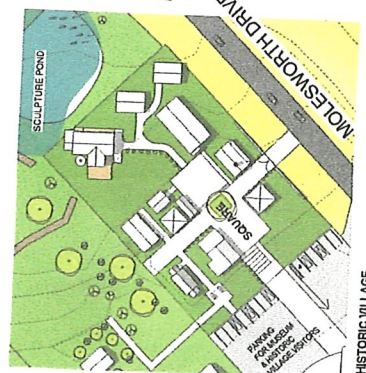


MANGAWHAI PARK HISTORIC VILLAGE



JOB NO. 17118
ISSUE DATE 02/02/2016
DWG NO. A111
SCALE AS INDICATED
REVISION C

SHEET TITLE
PROPOSED SITE PLAN
INFORMATION



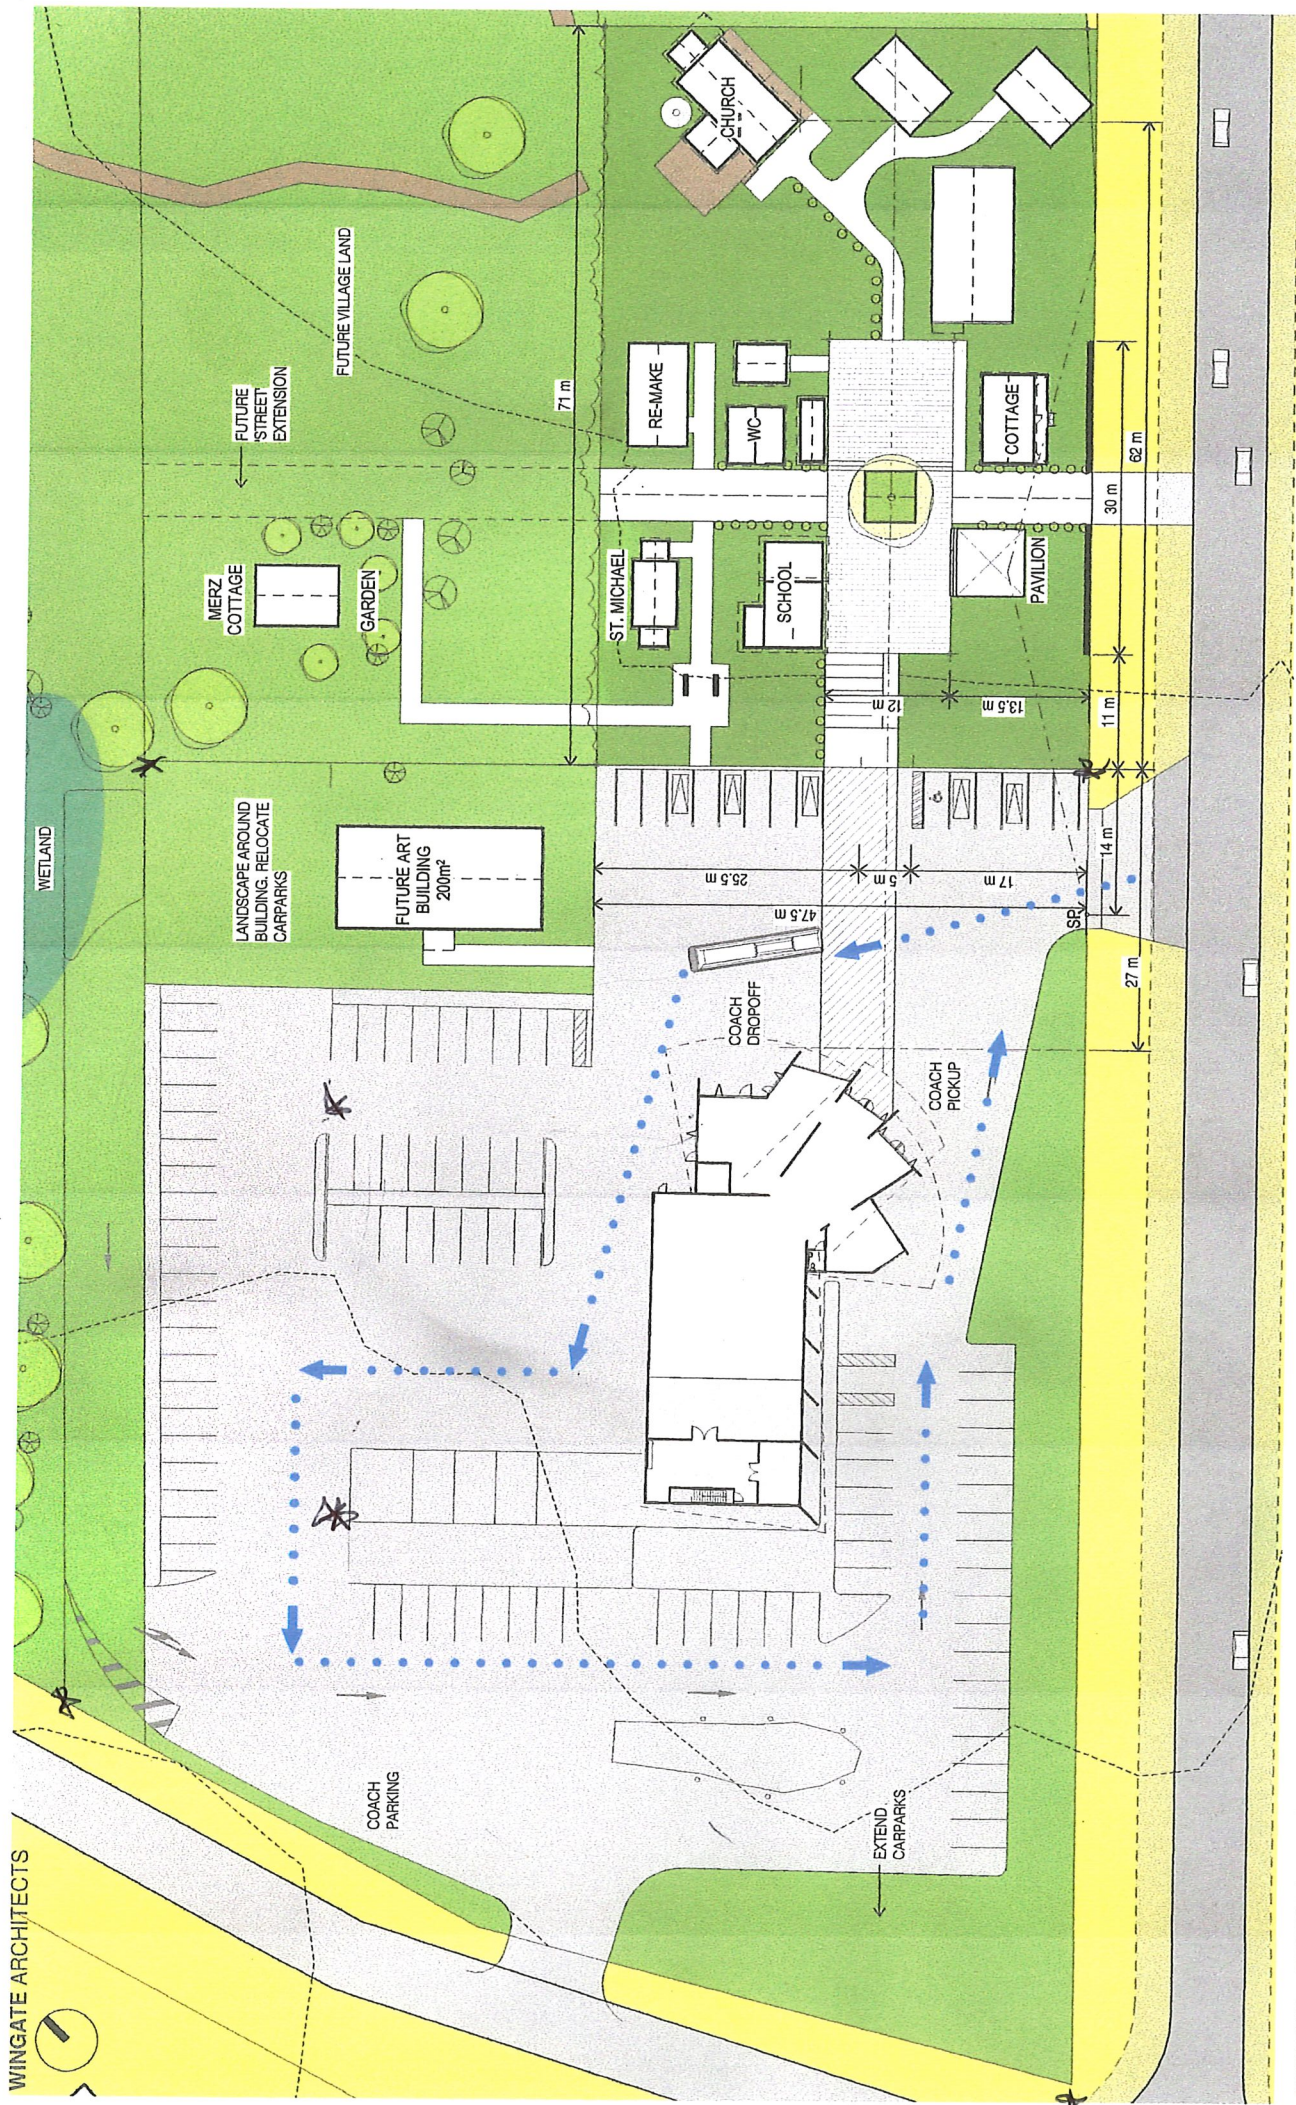

MUSEUM & HISTORIC VILLAGE 1 : 500



